


Kemp Mill Urban Park

Concept 3

playground
Specialists Inc.

800.385.0075
www.playspec.com
sales@playspec.com



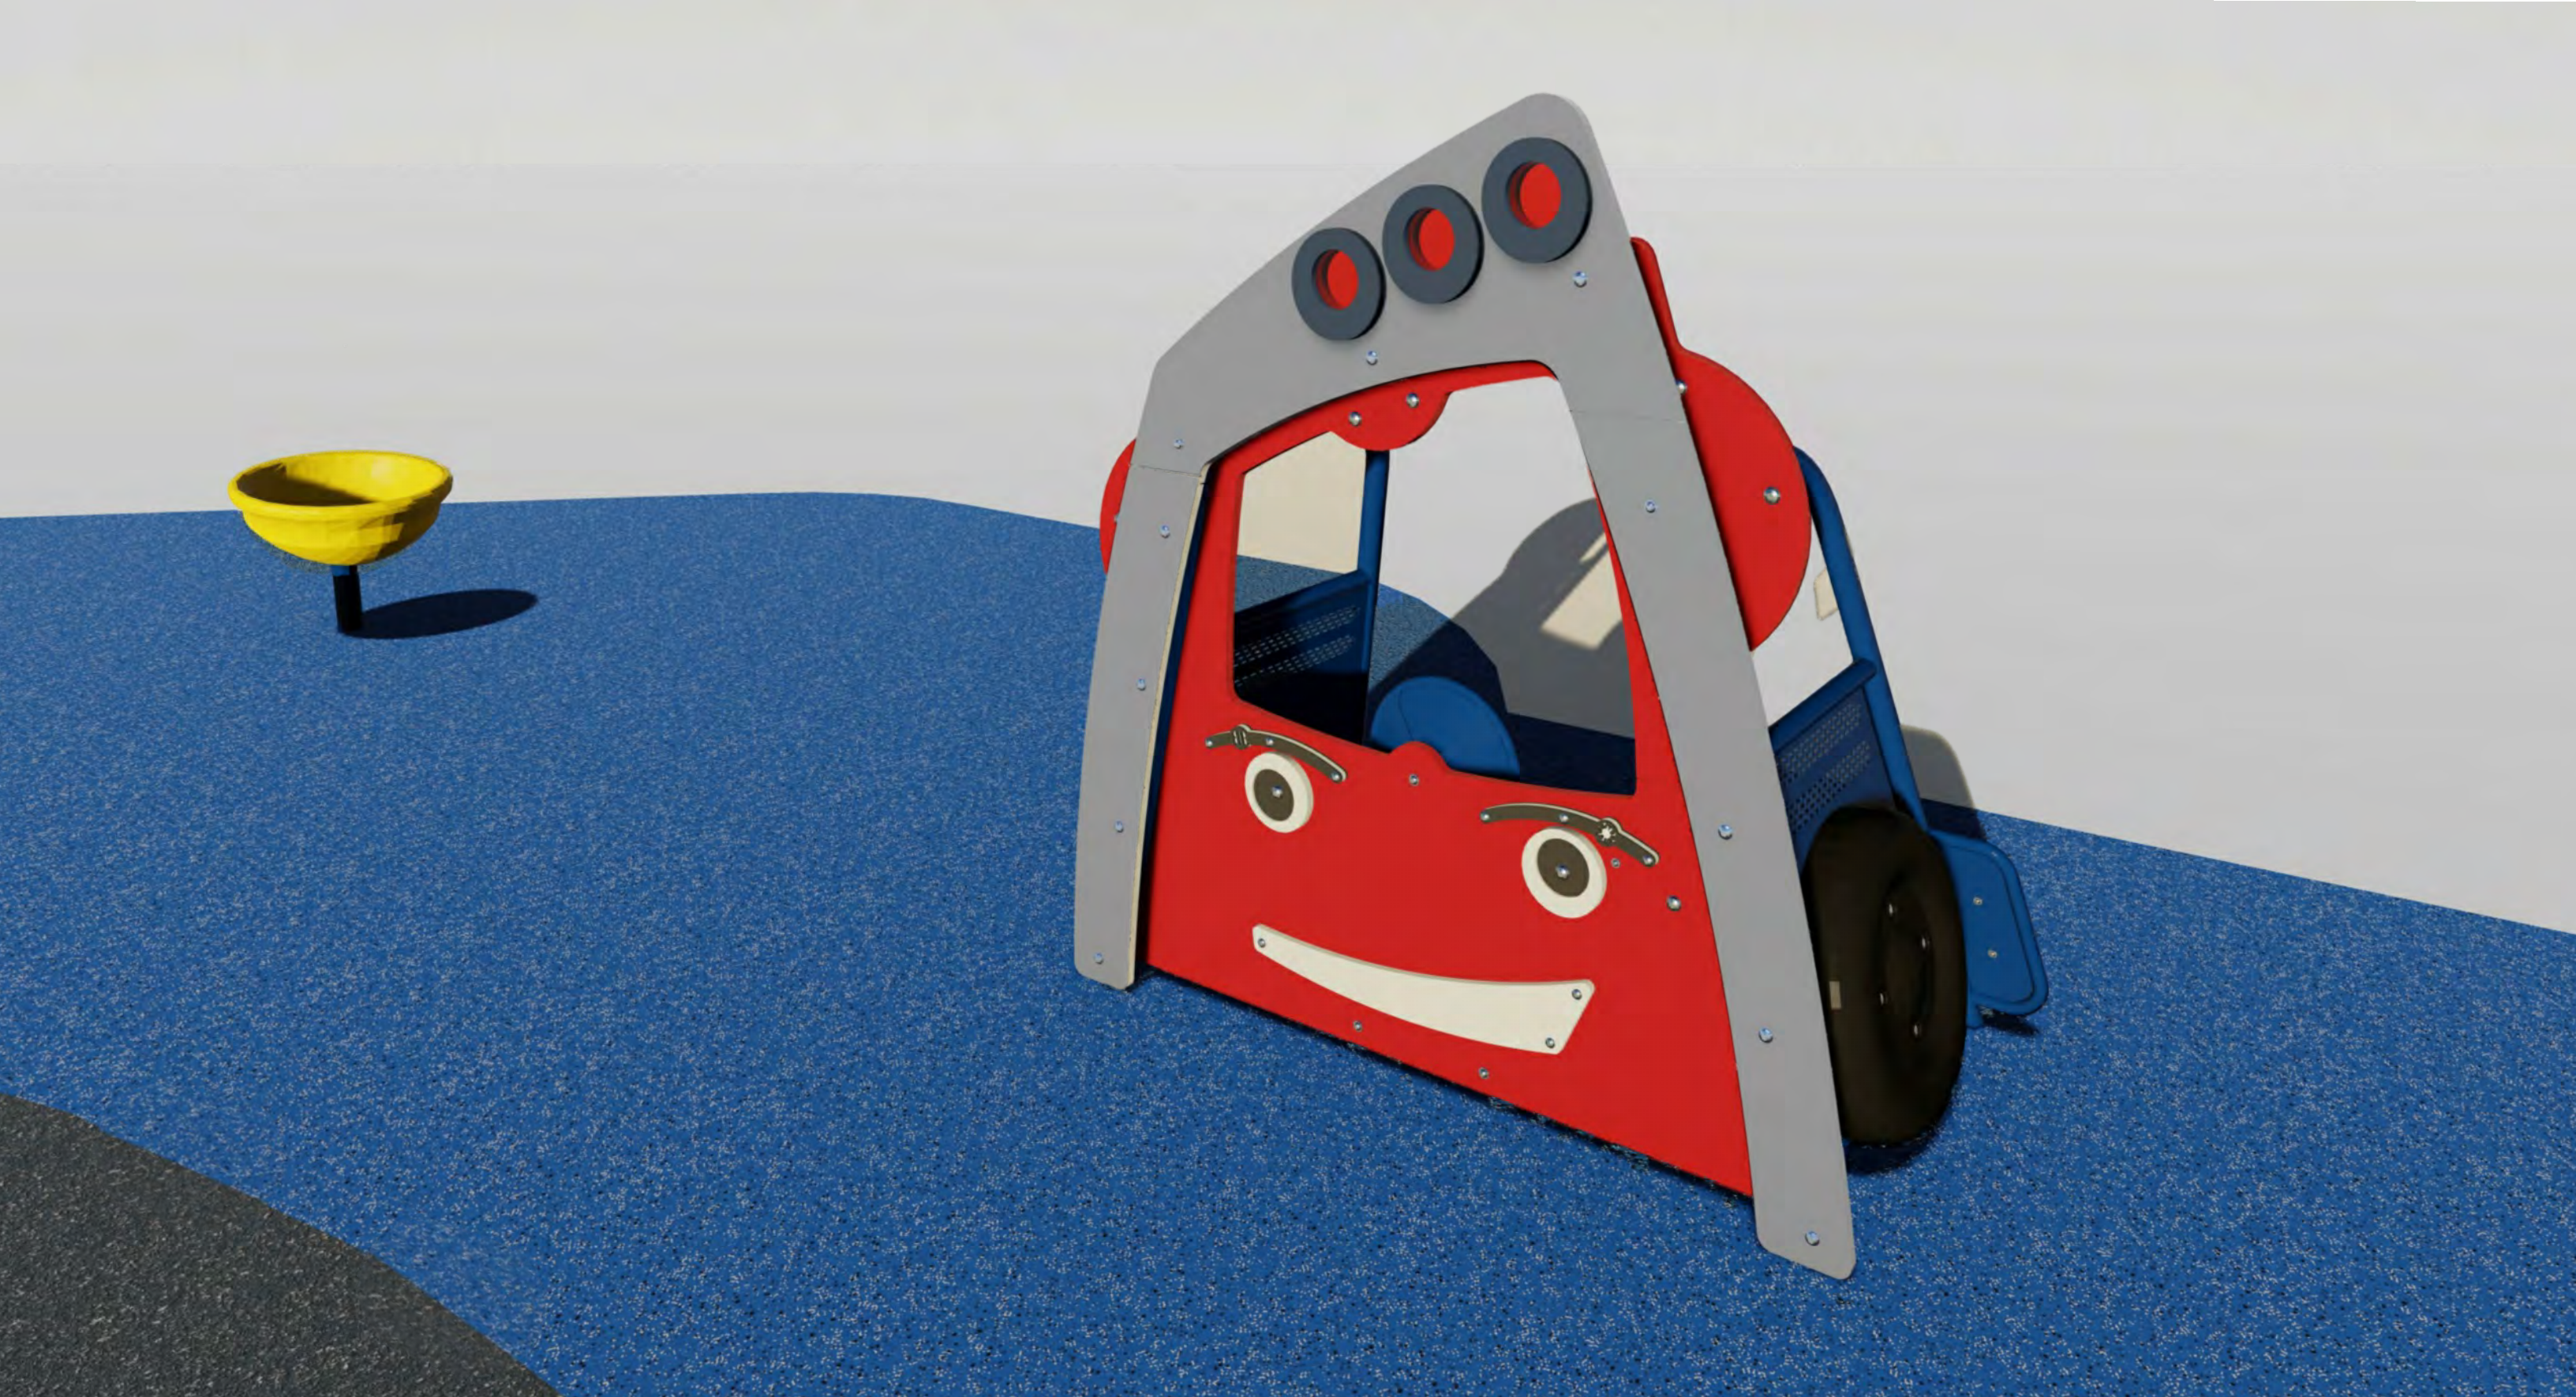


Kemp Mill Urban Park

Concept 3

playground
Specialists Inc.

800.385.0075
www.playspec.com
sales@playspec.com



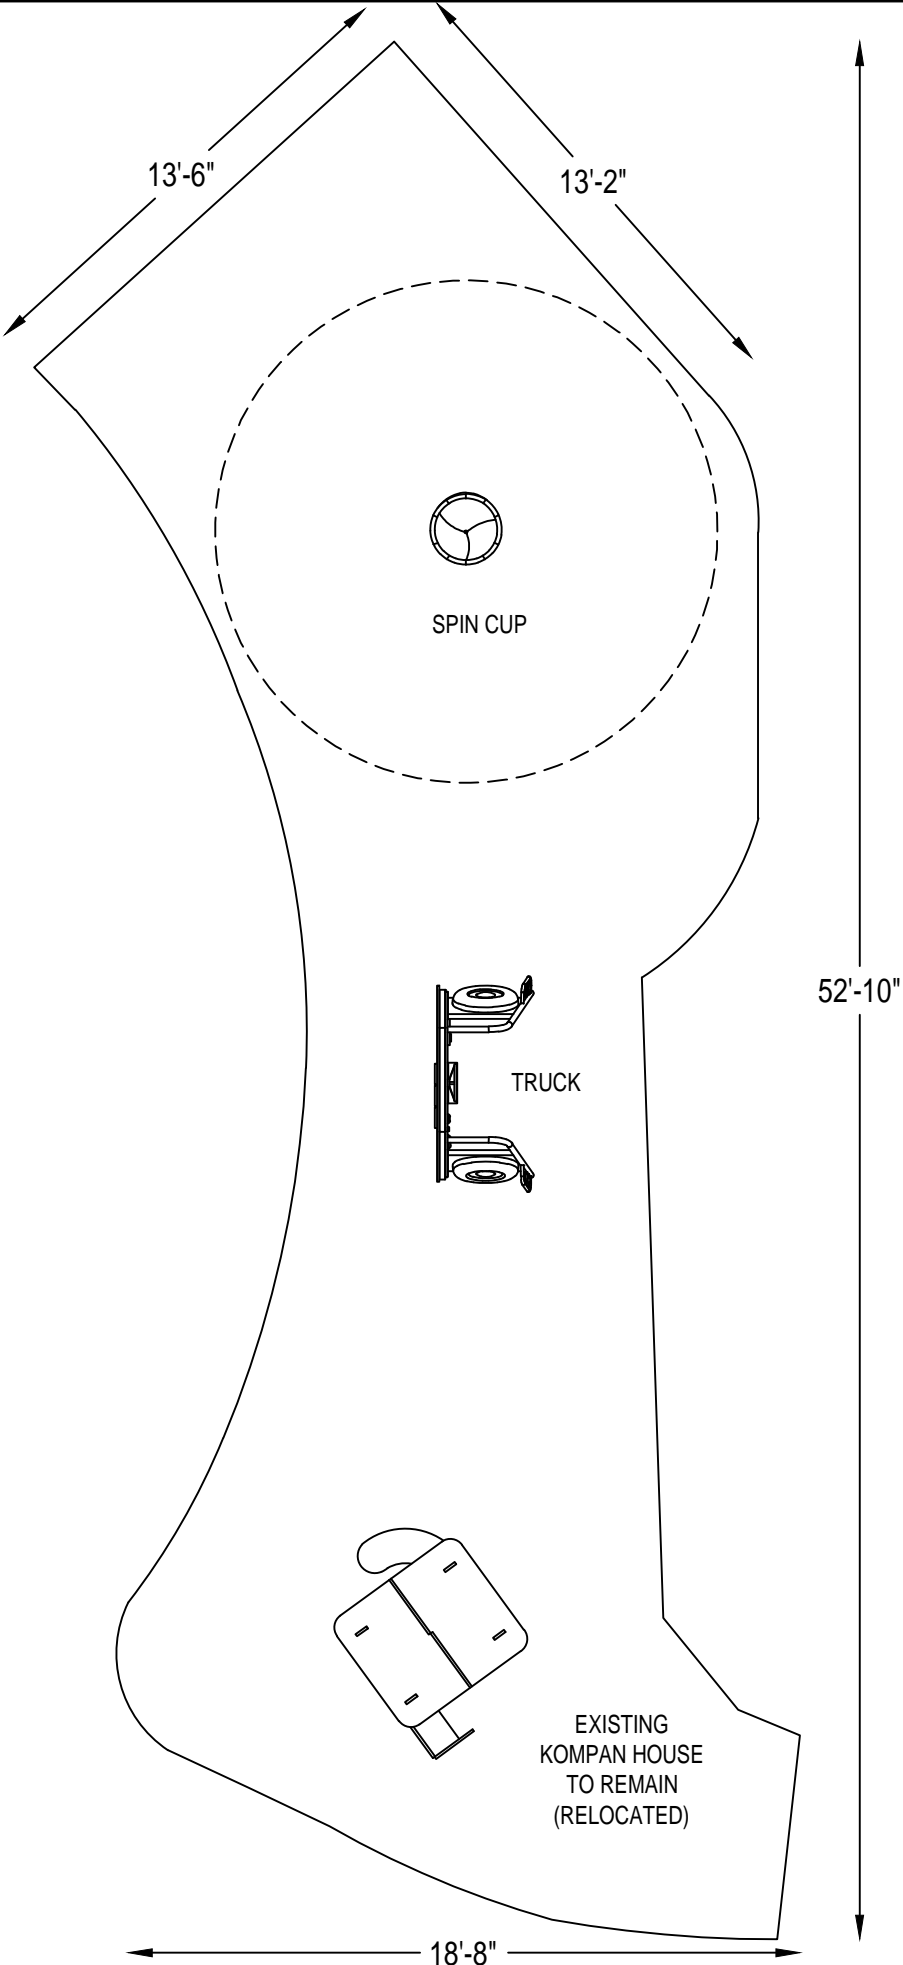

*PLAYGROUND SUPERVISION REQUIRED



PLAYGROUND SPECIALISTS INC
29 APPLES CHURCH ROAD
THURMONT, MD 21788

EQUIPMENT SIZE:
X' x Y' x Z'

USE ZONE:
X' x Y'

AREA: **652 SqFt.** PERIMETER: **134 Ft.**

FALL HEIGHT:
2 Ft.

USER CAPACITY: **10** AGE GROUP: **2-5**

ADA SCHEDULE	Total Elevated Play Activities: X		
	Total Ground-Level Play Activities: X		
	Accessible Elevated Activities	Accessible Ground-Level Activities	Accessible Ground-Level Play Types
Required	X	X	X
Provided	X	X	X

✓ ASTM F1487-17
✓ CPSC #325



PROJECT NO: P020622-A	SCALE: 3/16"=1'-0"
DRAWN BY: AMCGUIRE	Paper Size B
DATE: 07-FEB-20	