

Kemp Mill Urban Park Plan
 1" = 20' - 0"
 June 3, 2013

Kemp Mill Urban Park

WRT
 Planning & Design
 Wallace Roberts & Todd, LLC

Consultants:
SYMBIOSIS
 Landscape Architecture
 10000 Rockville Pike, Suite 200
 Rockville, MD 20850


Civil, Structure, MEP, Survey and Geo-Technical
CPJ
 Associates
 7335 Norfolk Avenue, Suite 200
 Bethesda, MD 20814

Lighting Design
GLIMORE LIGHTING DESIGN
 7335 Norfolk Avenue, Suite 200
 Bethesda, MD 20814

June 11, 2013
 SK 6-5-13



The Maryland-National Capital
 Park and Planning Commission
 Montgomery County Department of Parks
 9500 Brunett Avenue
 Silver Spring, Maryland 20901
 (301) 495-2535

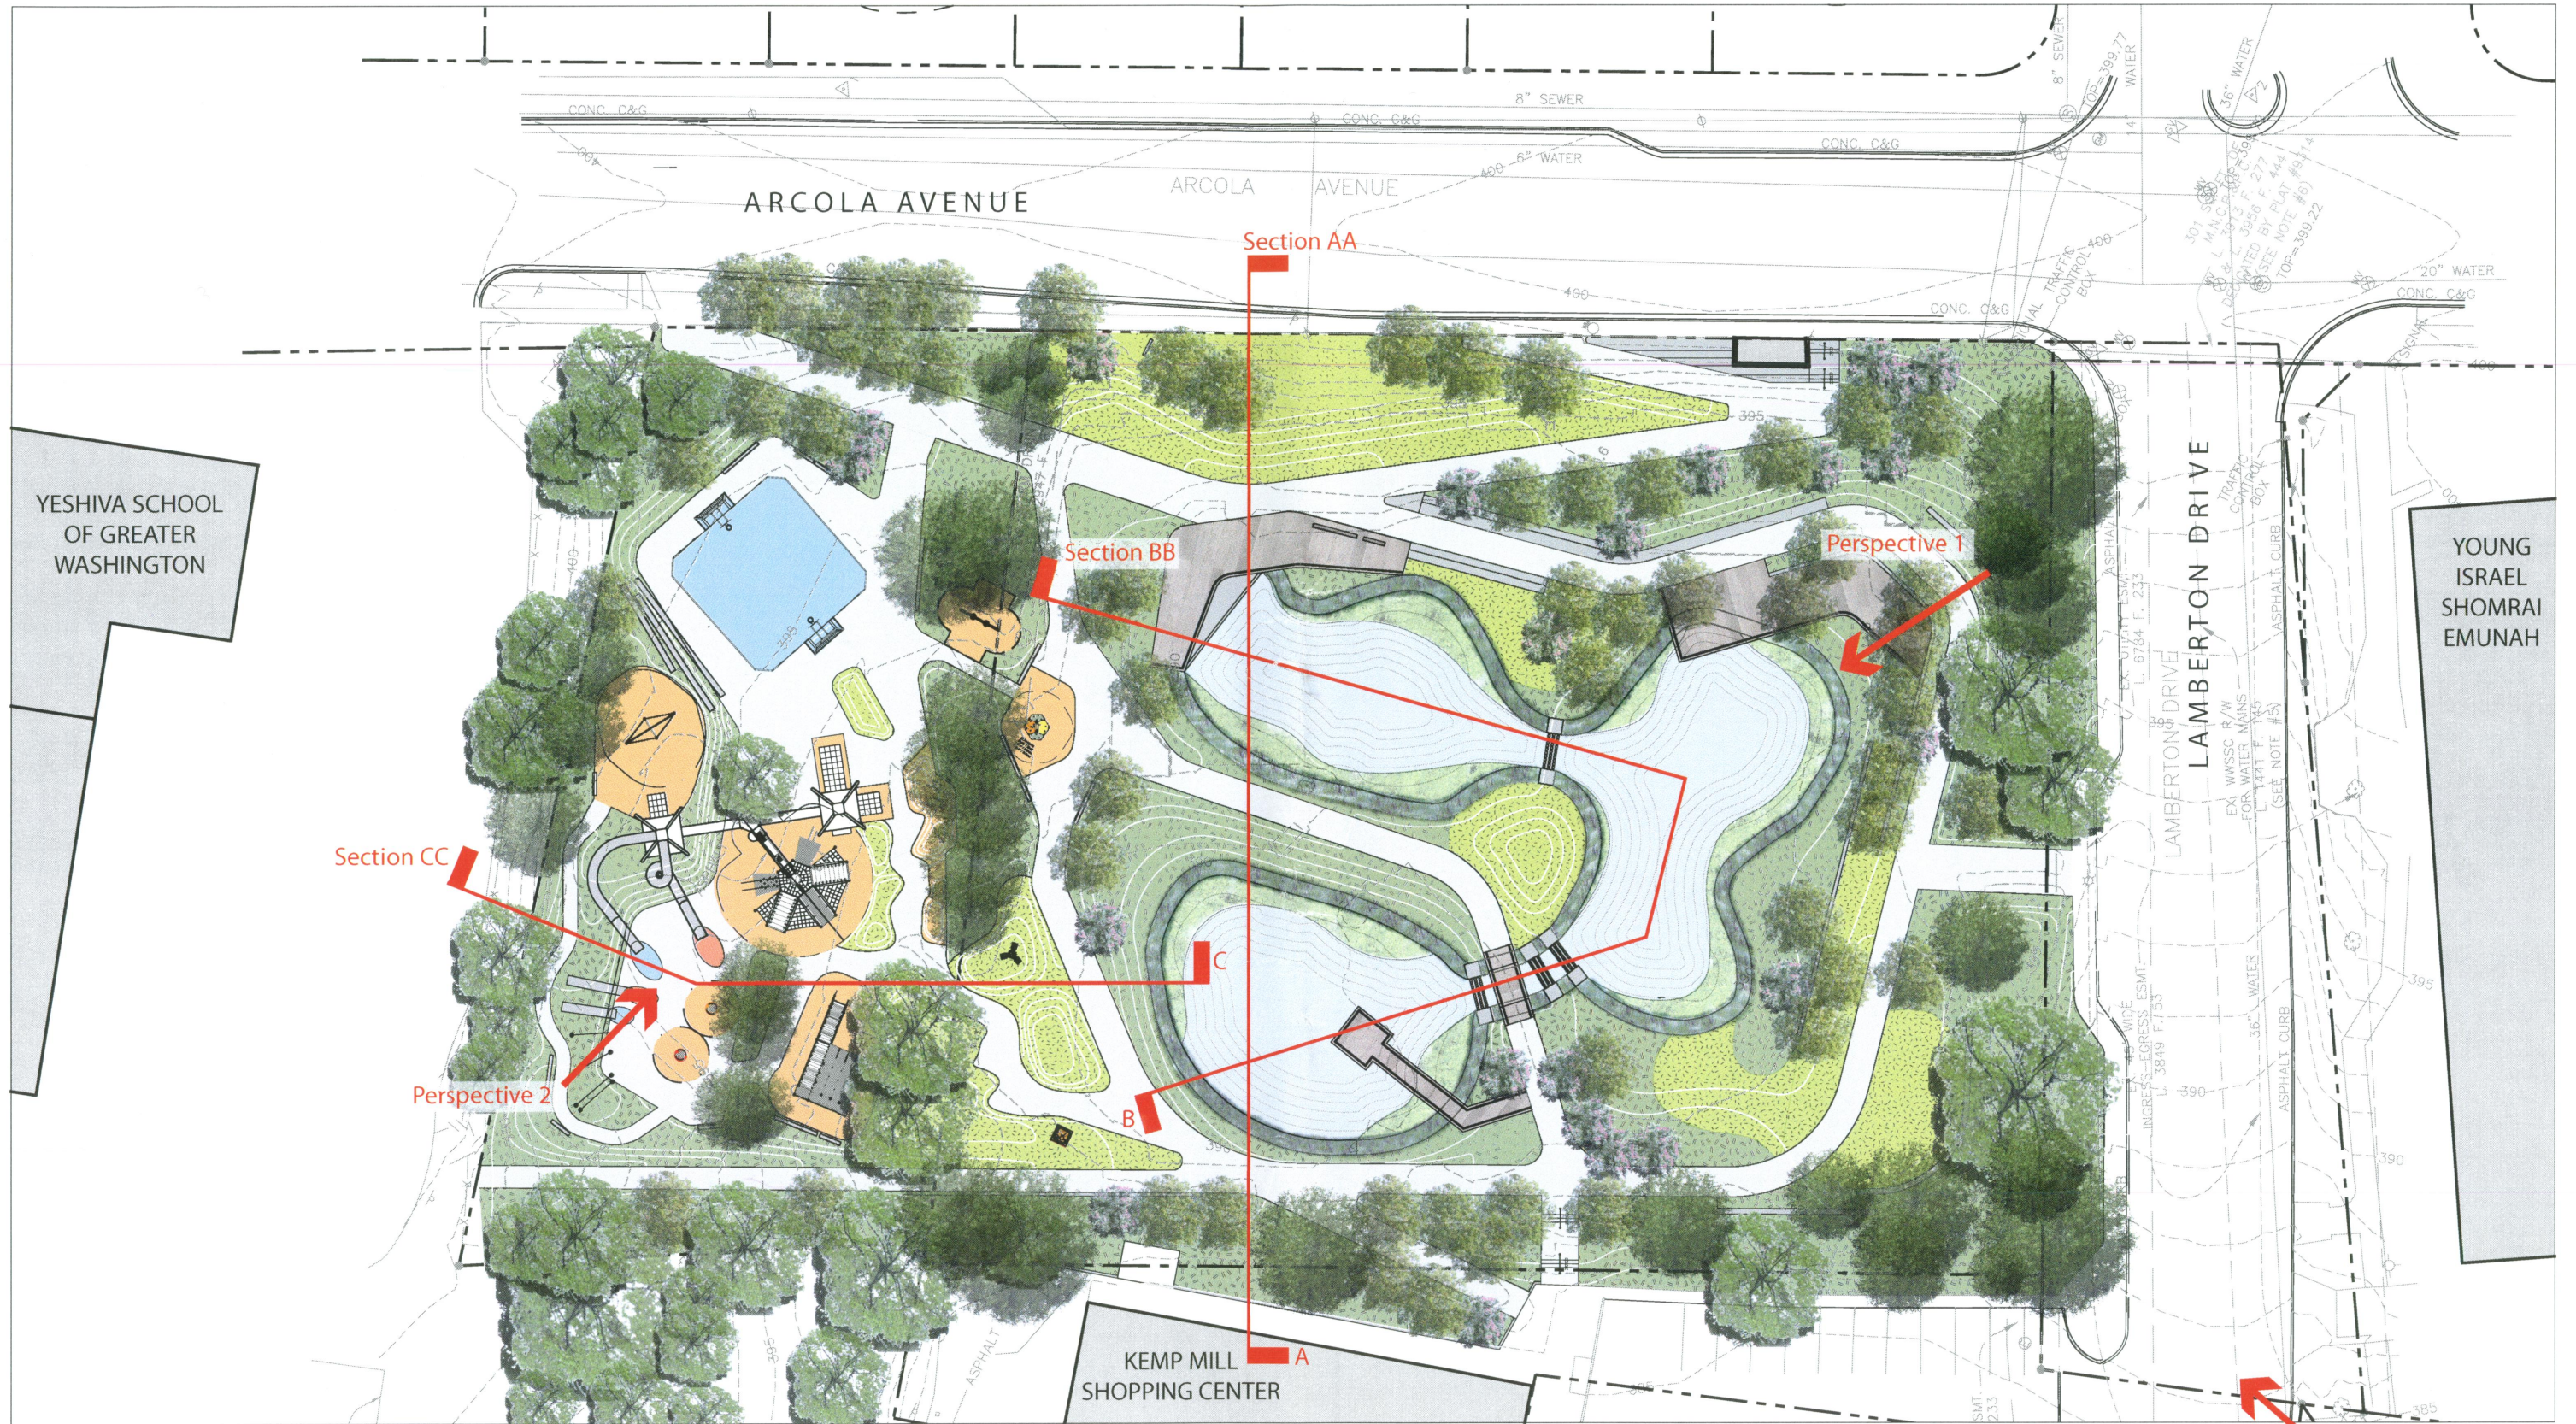

Kemp Mill Urban Park Plan
1" = 20' - 0"
June 3, 2013

Kemp Mill Urban Park

WRT
Wallace Roberts & Todd, LLC

Consultants:
SYMBIOSIS
Payscape Environments


Civil, Structure, MEP, Survey and Geo-Technical
CPI
Associates

Lighting Design
GILMORE LIGHTING DESIGN
7335 Norfolk Avenue, Suite 200
Bethesda, MD 20814

June 11, 2013
SK 6-5-13



The Maryland-National Capital
Park and Planning Commission
Montgomery County Department of Parks
9500 Brunett Avenue
Silver Spring, Maryland 20901
(301) 495-2535

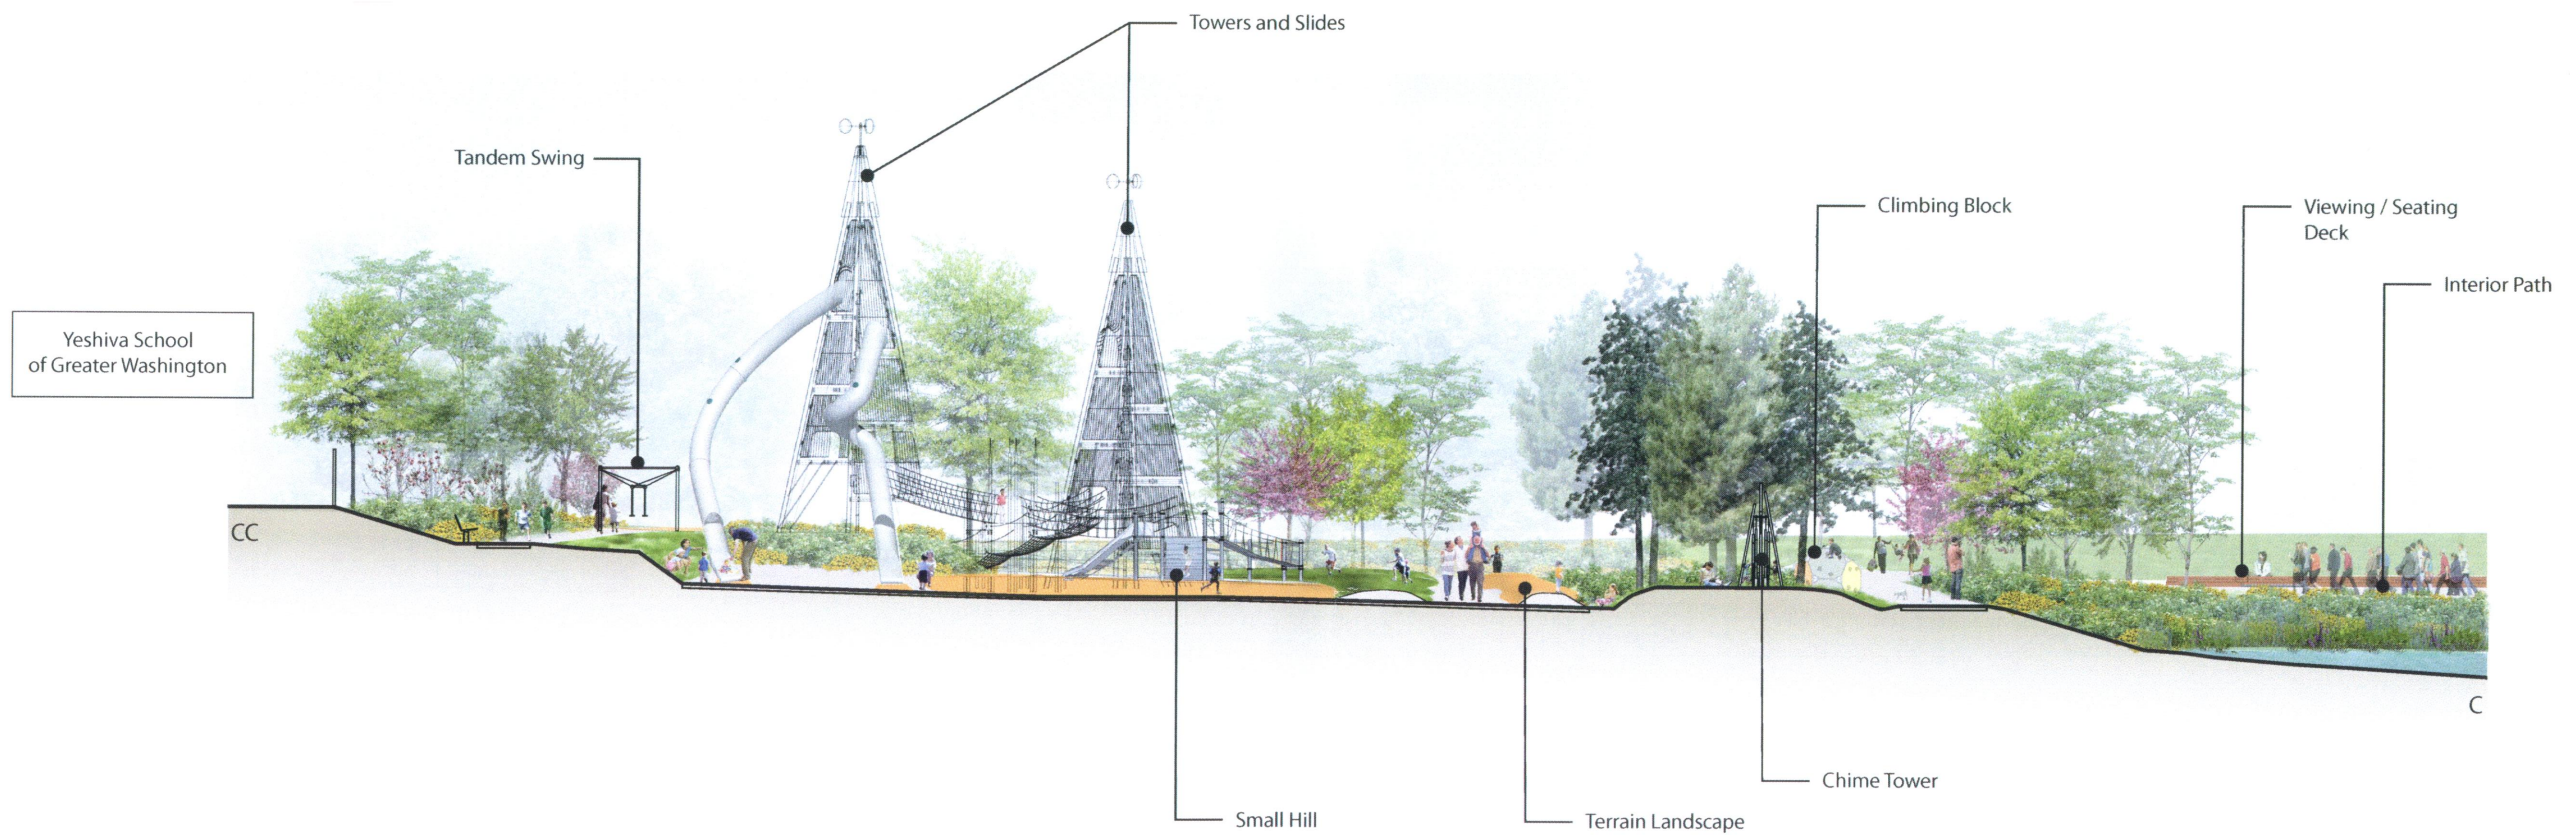

Kemp Mill Urban Park - Playscape Section
 1" = 8' - 0"
 June 9, 2013

Kemp Mill Urban Park - Playscape Section

WRT Planning & Design
 Wallace Roberts & Todd, LLC

Consultants
 SYMBIOSIS
 Landscape Architecture
 10000 Rockville Pike, Suite 200
 Rockville, MD 20850


Civil, Structural, MEP, Survey and Geo Technical
CPJ
 Associates
 10000 Rockville Pike, Suite 200
 Rockville, MD 20850

Lighting Design
 GILMORE LIGHTING DESIGN
 10000 Rockville Pike, Suite 200
 Rockville, MD 20850


June 11, 2013
 SK 6-9-13



The Maryland-National Capital
 Park and Planning Commission
 Montgomery County Department of Parks
 9500 Brunett Avenue
 Silver Spring, Maryland 20901
 (301) 495-2535

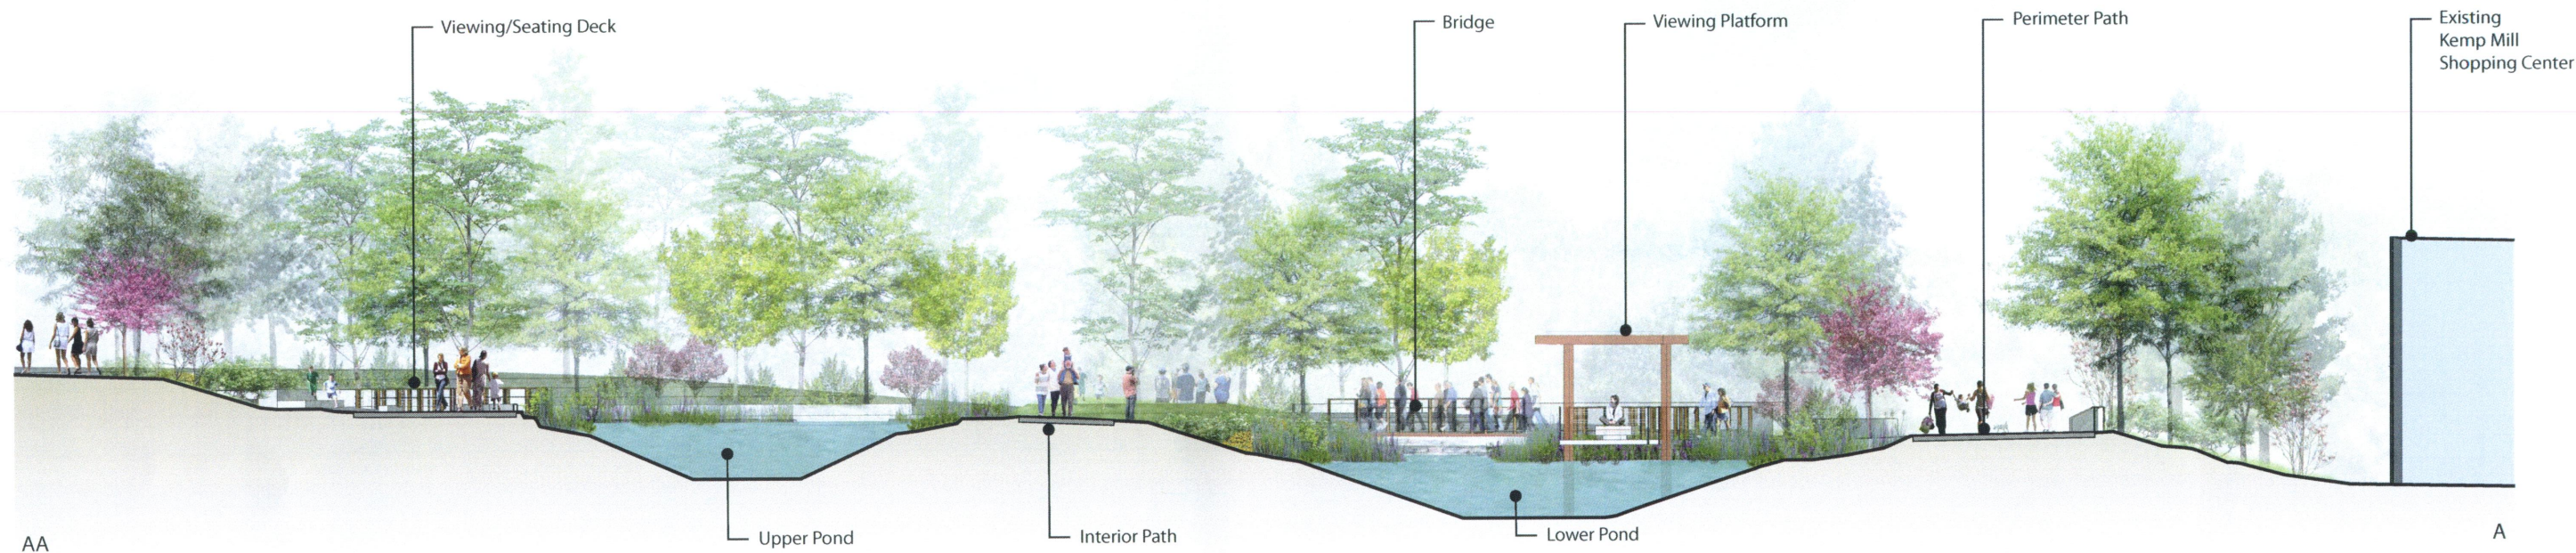

Kemp Mill Urban Park - East / West Elevation
1" = 8' - 0"
June 10, 2013

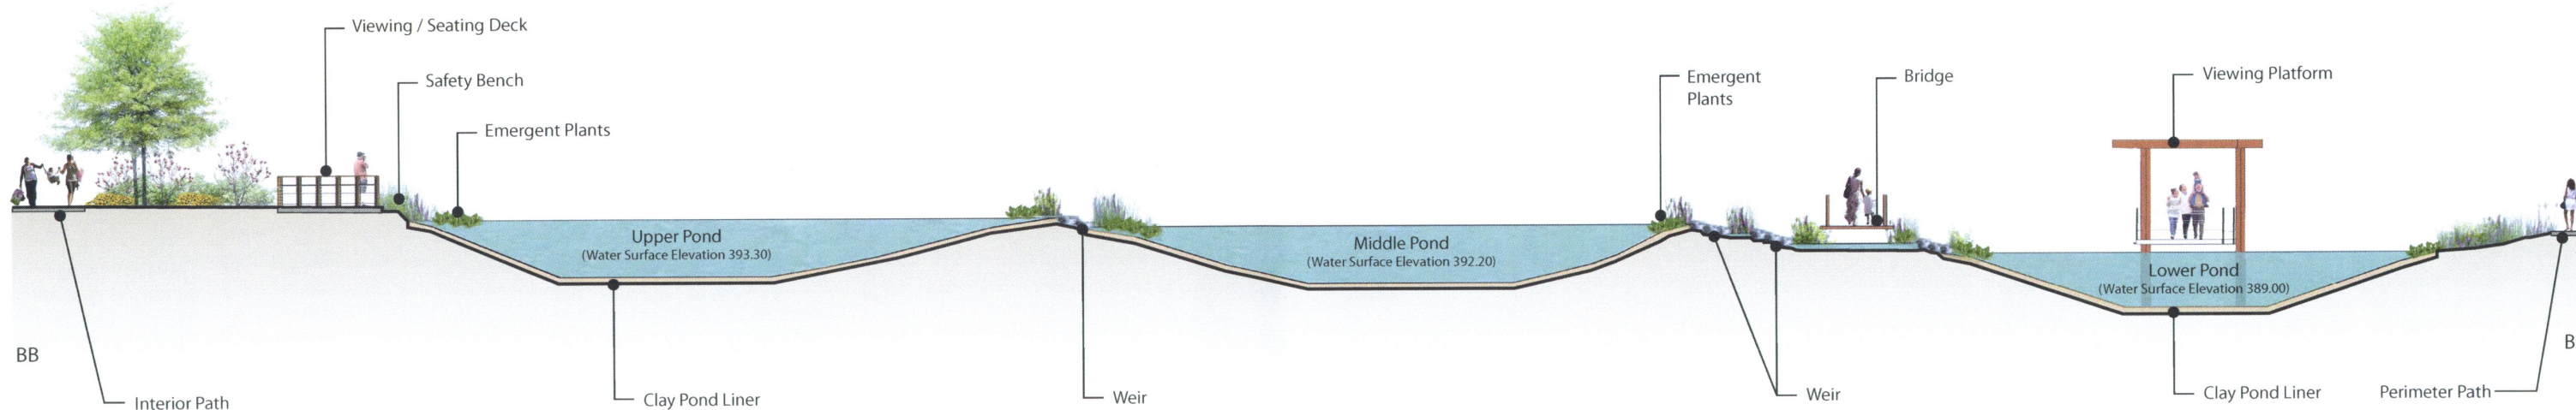

Kemp Mill Urban Park - Pond Section
1" = 8' - 0"
June 10, 2013

Kemp Mill Urban Park - East / West Elevation and Pond Section

June 11, 2013
SK 6-10-13



Wallace Roberts & Todd, LLC

Consultants
SYMBIOSIS

Civil, Structure, MEP, Survey and Geo-Technical
CPJ Associates

Lighting Design
CLIMORE LIGHTING DESIGN

1919 Nantux Avenue, Suite 200
Bethesda, MD 20814



The Maryland-National Capital
Park and Planning Commission
Montgomery County Department of Parks
9500 Brunnet Avenue
Silver Spring, Maryland 20901
(301) 495-2535



Kemp Mill Urban Park

WRT Planning & Design
Wallace Roberts & Todd, LLC

Consultants:
Playground Environments
SYMBIOSIS

Civil, Structure, MEP, Survey and Geo-Technical
CPJ
Associates

Lighting Design
GILMORE LIGHTING DESIGN
2400 E. 15th Ave. Suite 200
Bethesda, MD 20814

June 11, 2013



The Maryland-National Capital
Park and Planning Commission
Montgomery County Department of Parks
9500 Brunett Avenue
Silver Spring, Maryland 20901
(301) 495-2535



Kemp Mill Urban Park

June 11, 2013

WRT Planning & Design
Wallace Roberts & Todd, LLC

Consultants
Playground Environments
SYMBIOSIS

Civil, Structure, MEP, Survey and Geo-Technical
CPI
Associates

Lighting Design
GLIMORE LIGHTING DESIGN
7930 Norton Avenue, Suite 200
Bethesda, MD 20814



The Maryland-National Capital
Park and Planning Commission
Montgomery County Department of Parks
9500 Brunett Avenue
Silver Spring, Maryland 20901
(301) 495-2535



Kemp Mill Urban Park

June 11, 2013

